

HOH

820

810


800

790


780

770

760

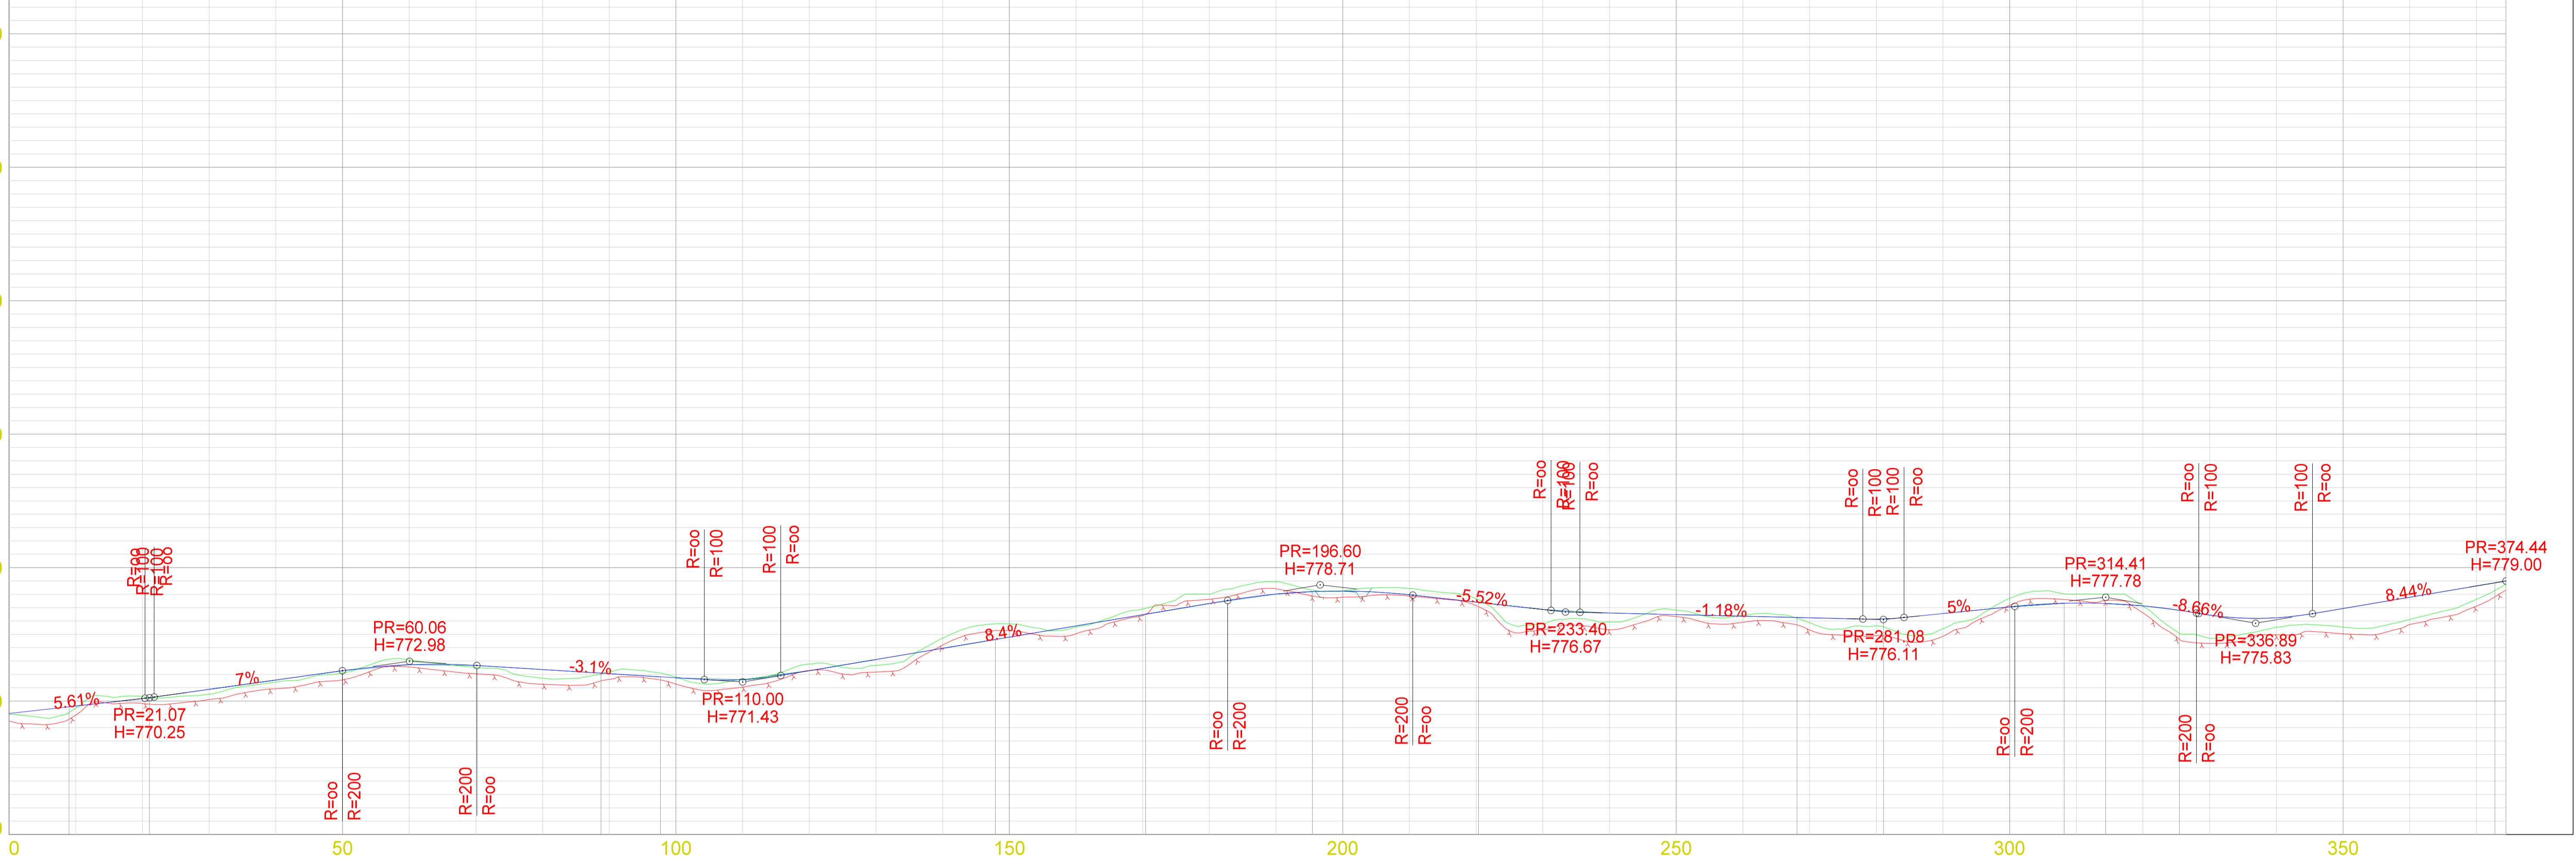

PROFIL NR.	0.00	8.99	21.06		88.78	97.67		147.91	170.42	195.45	220.36		268.11	281.08	308.17	314.41	325.44		372.77	374.44
HOR. KURV.	R=15.00		R=20.00				R=30.00				R=30.00		R=15.00		R=25.00					

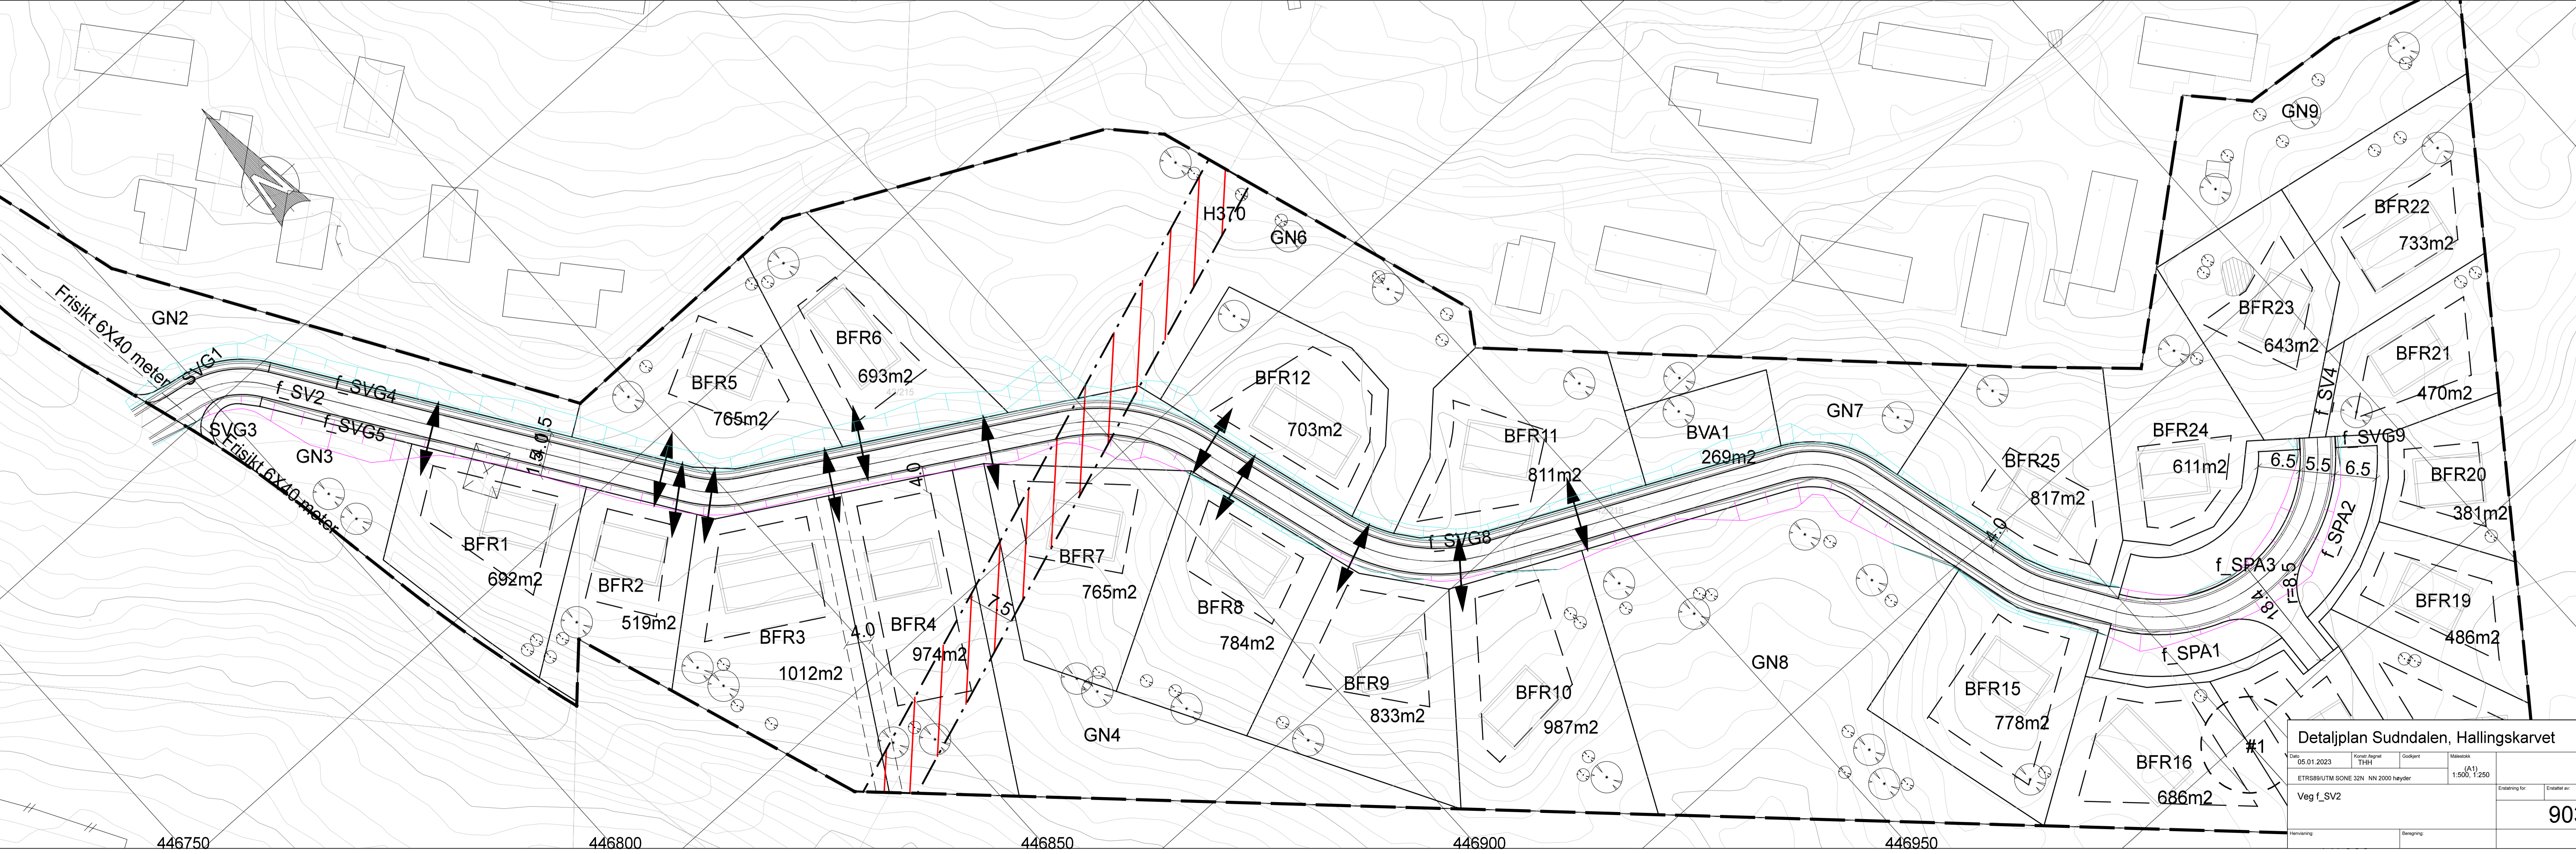

Detaljplan Sudndalen, Hallingskarvet

05.01.2023

ETRS89/UTM 32N 2000 høyder

Veg f_SV2

1:500, 1:250

903