


Målestokk 1:1000 (A1)

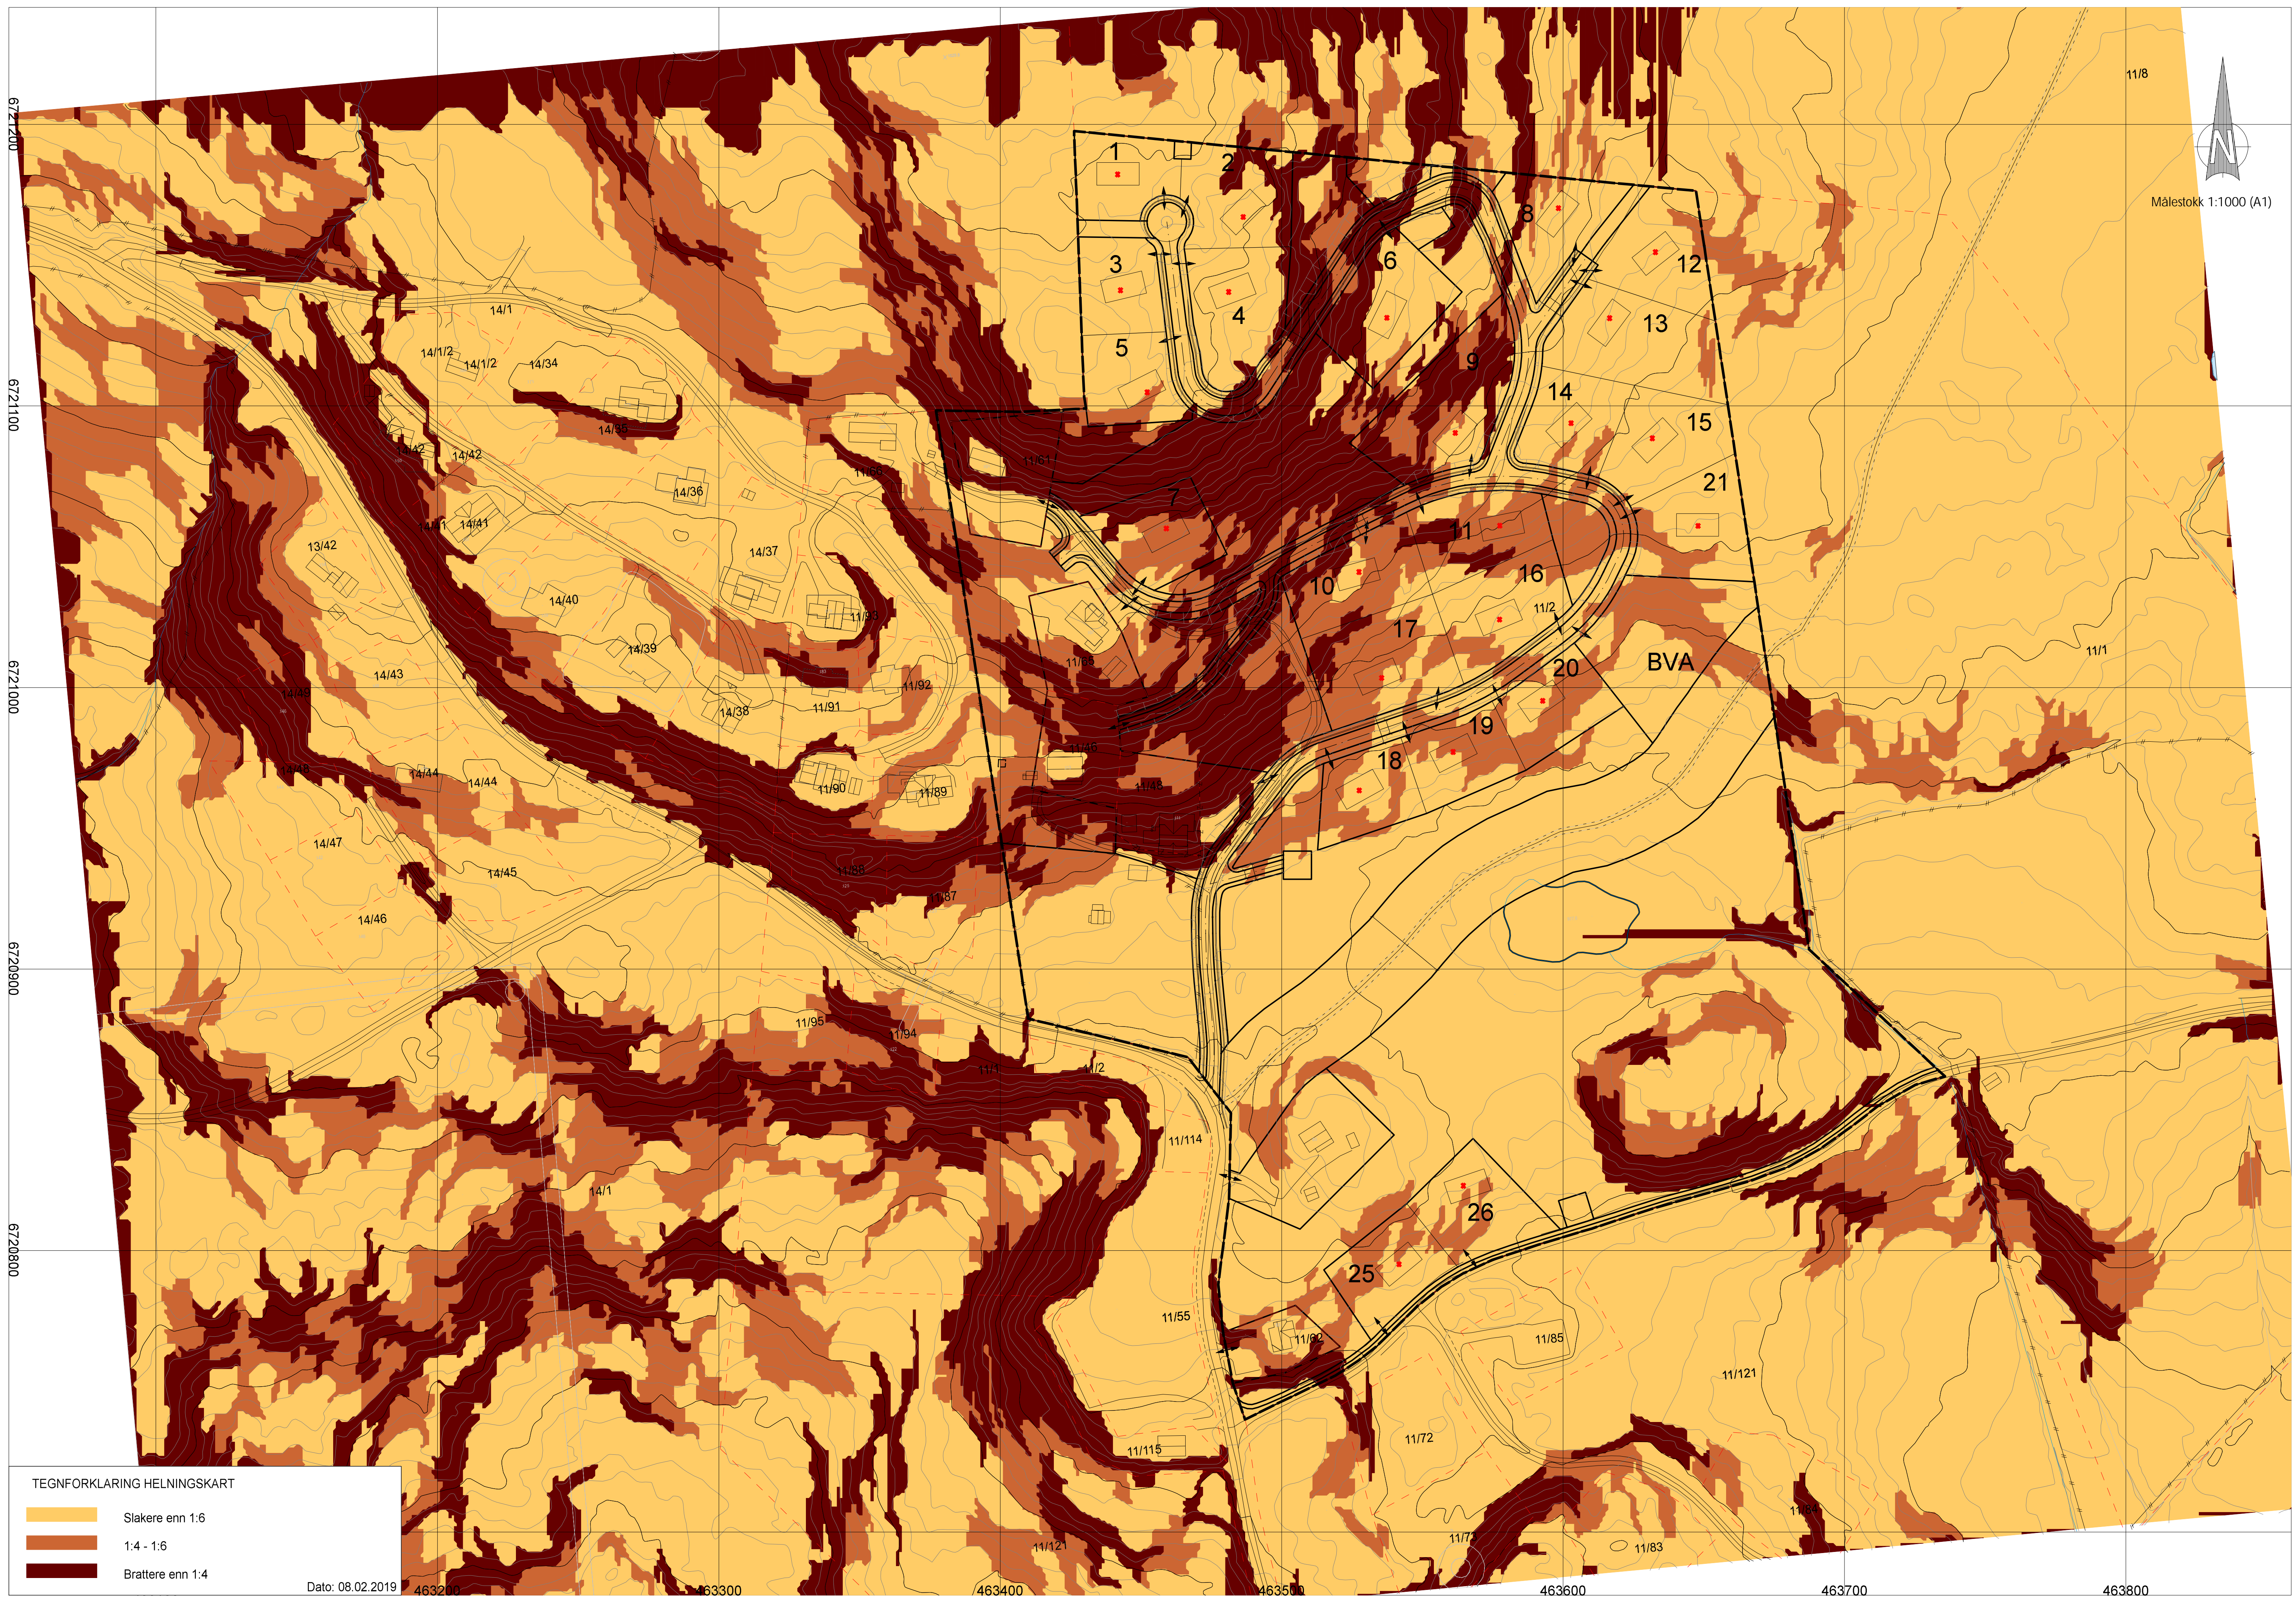

**TEGNFORKLARING HELNINGSKART**

	Slakere enn 1:6
	1:4 - 1:6
	Brattere enn 1:4

Dato: 08.02.2019

463200 463300 463400 463500 463600 463700 463800